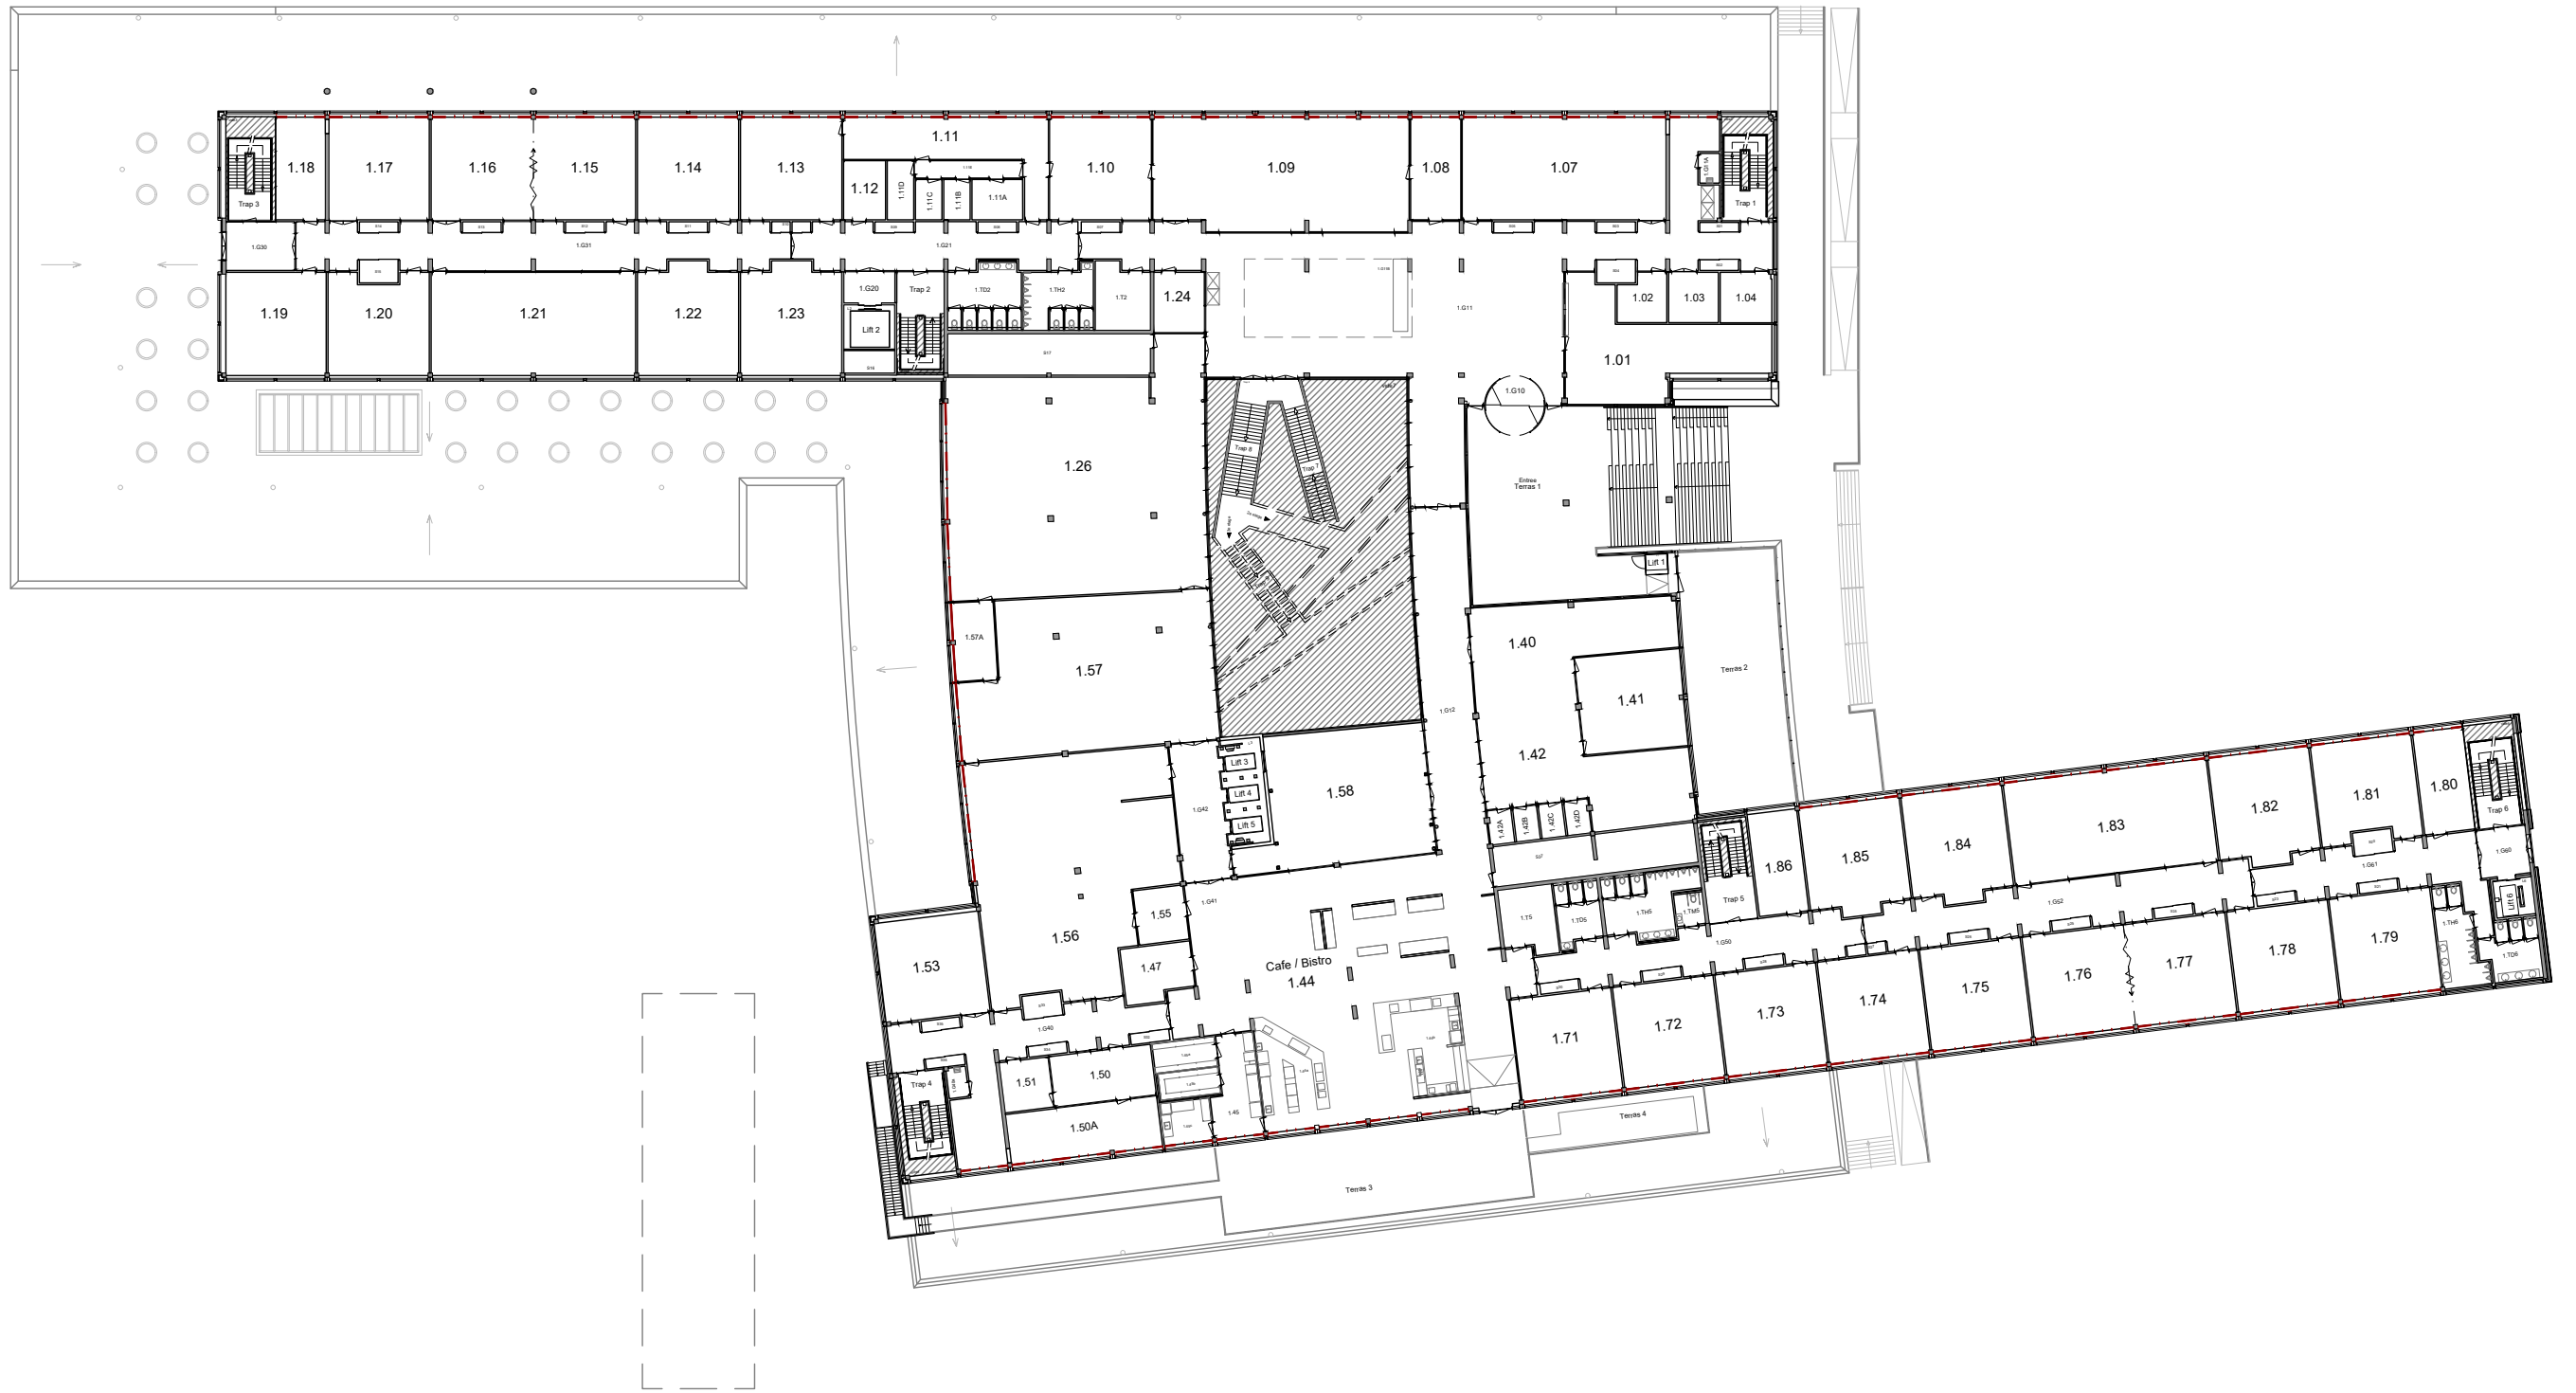
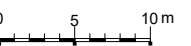
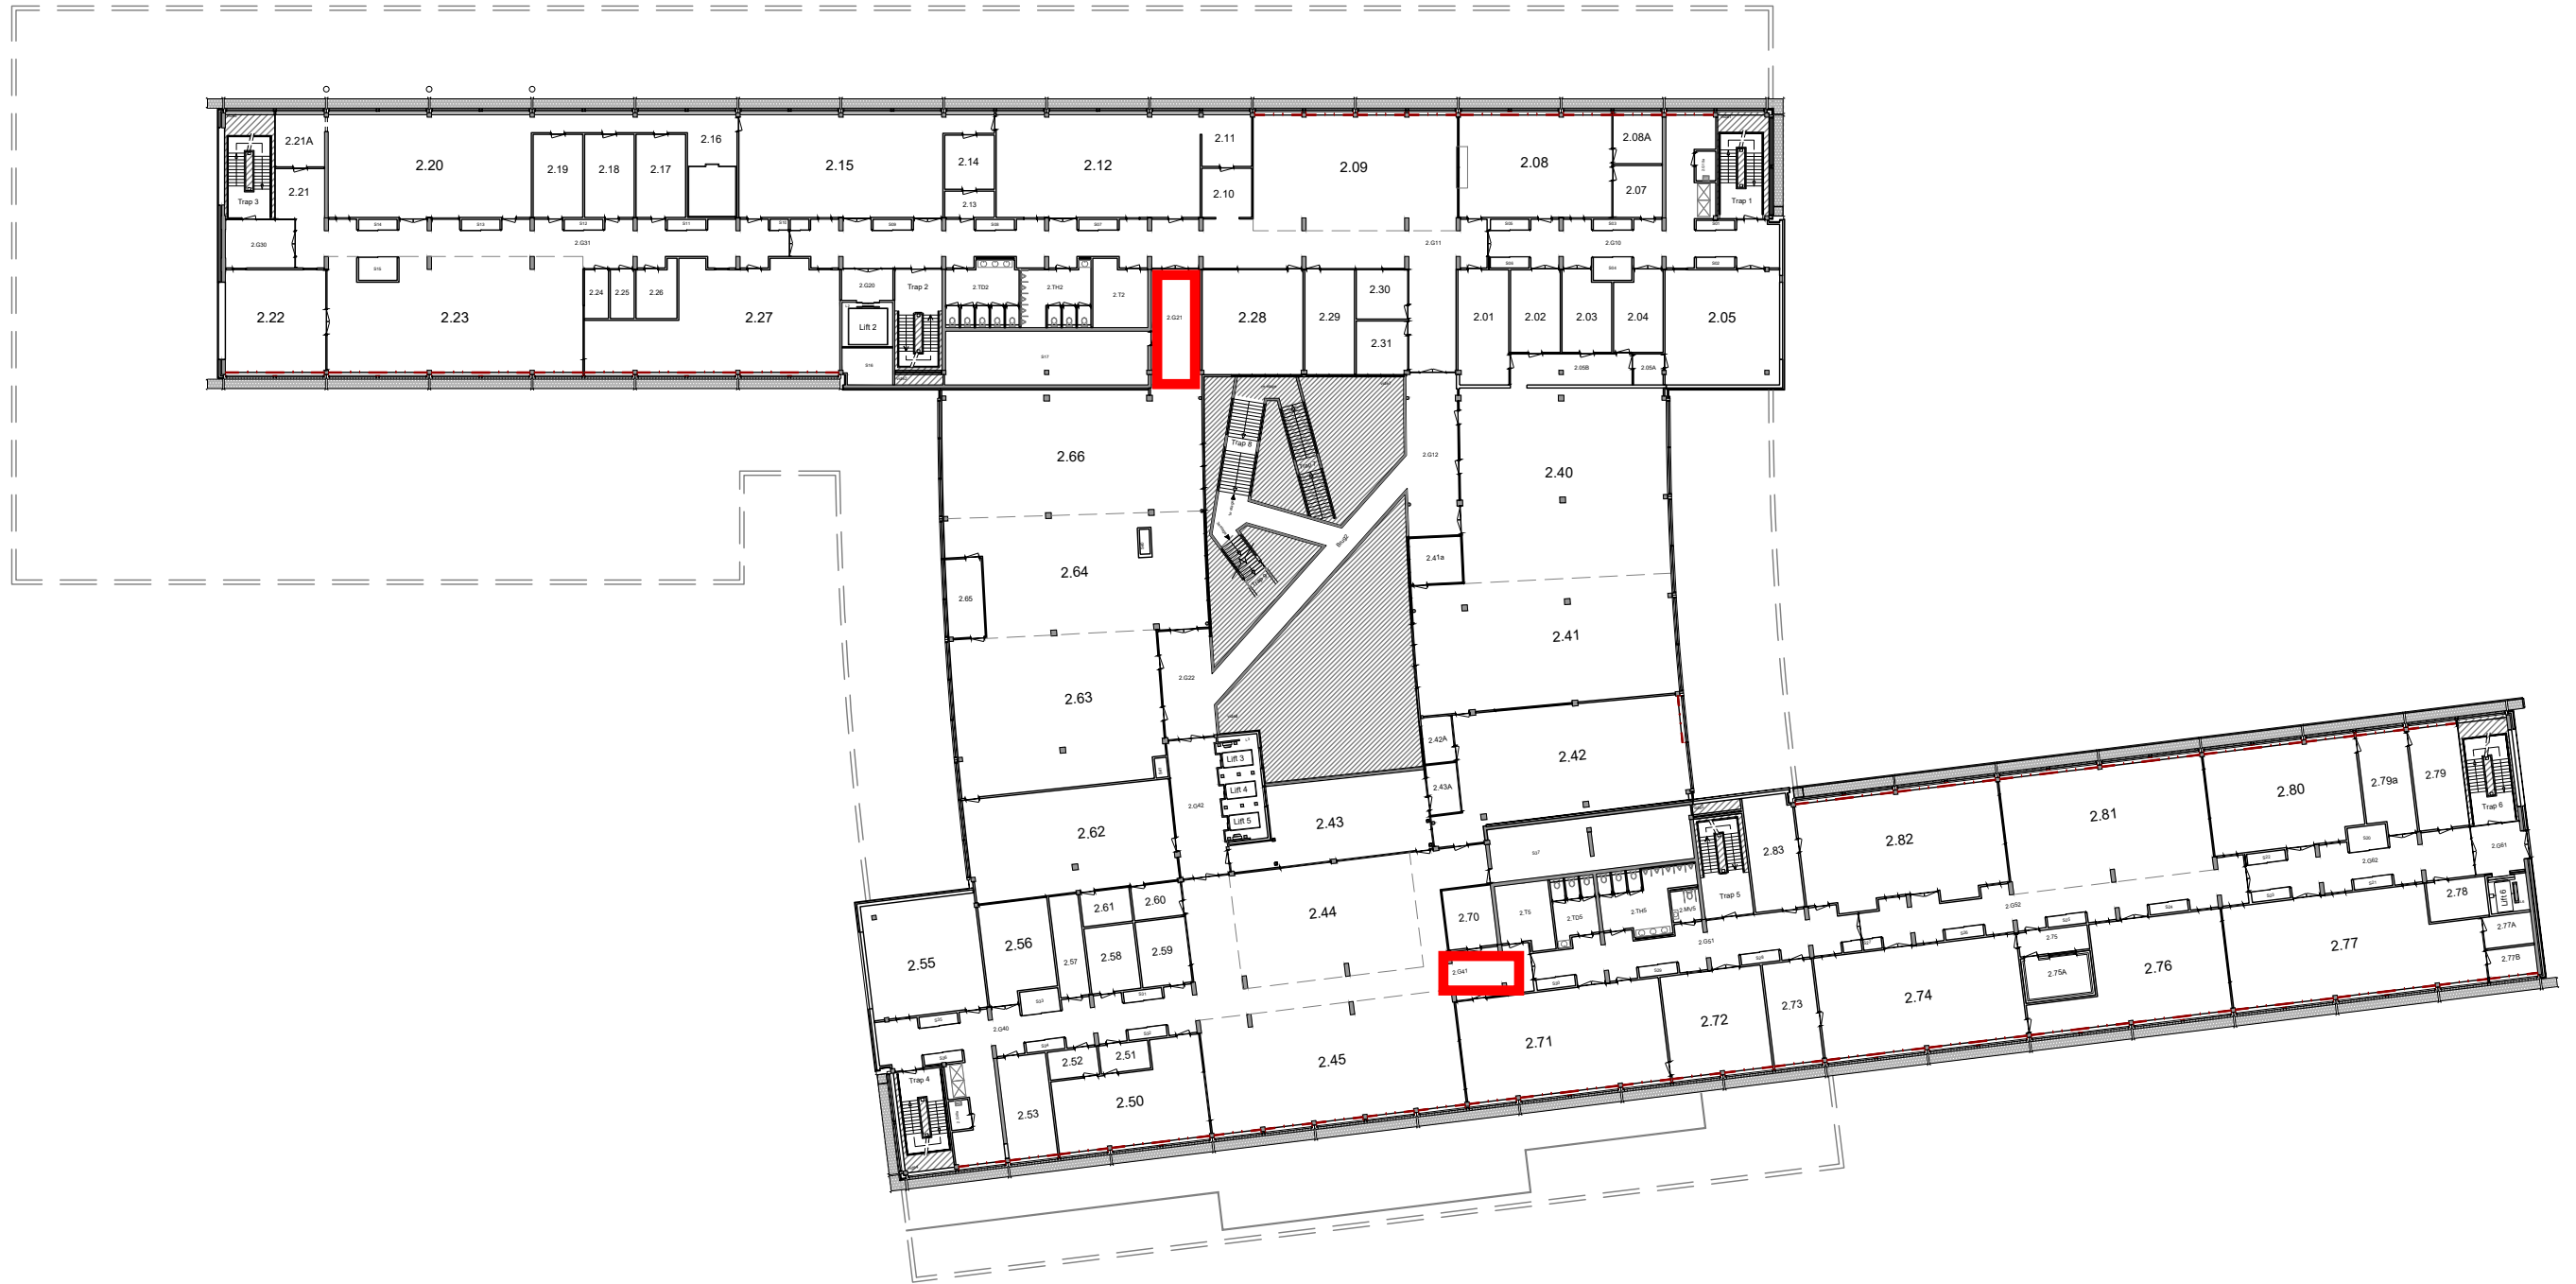

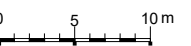
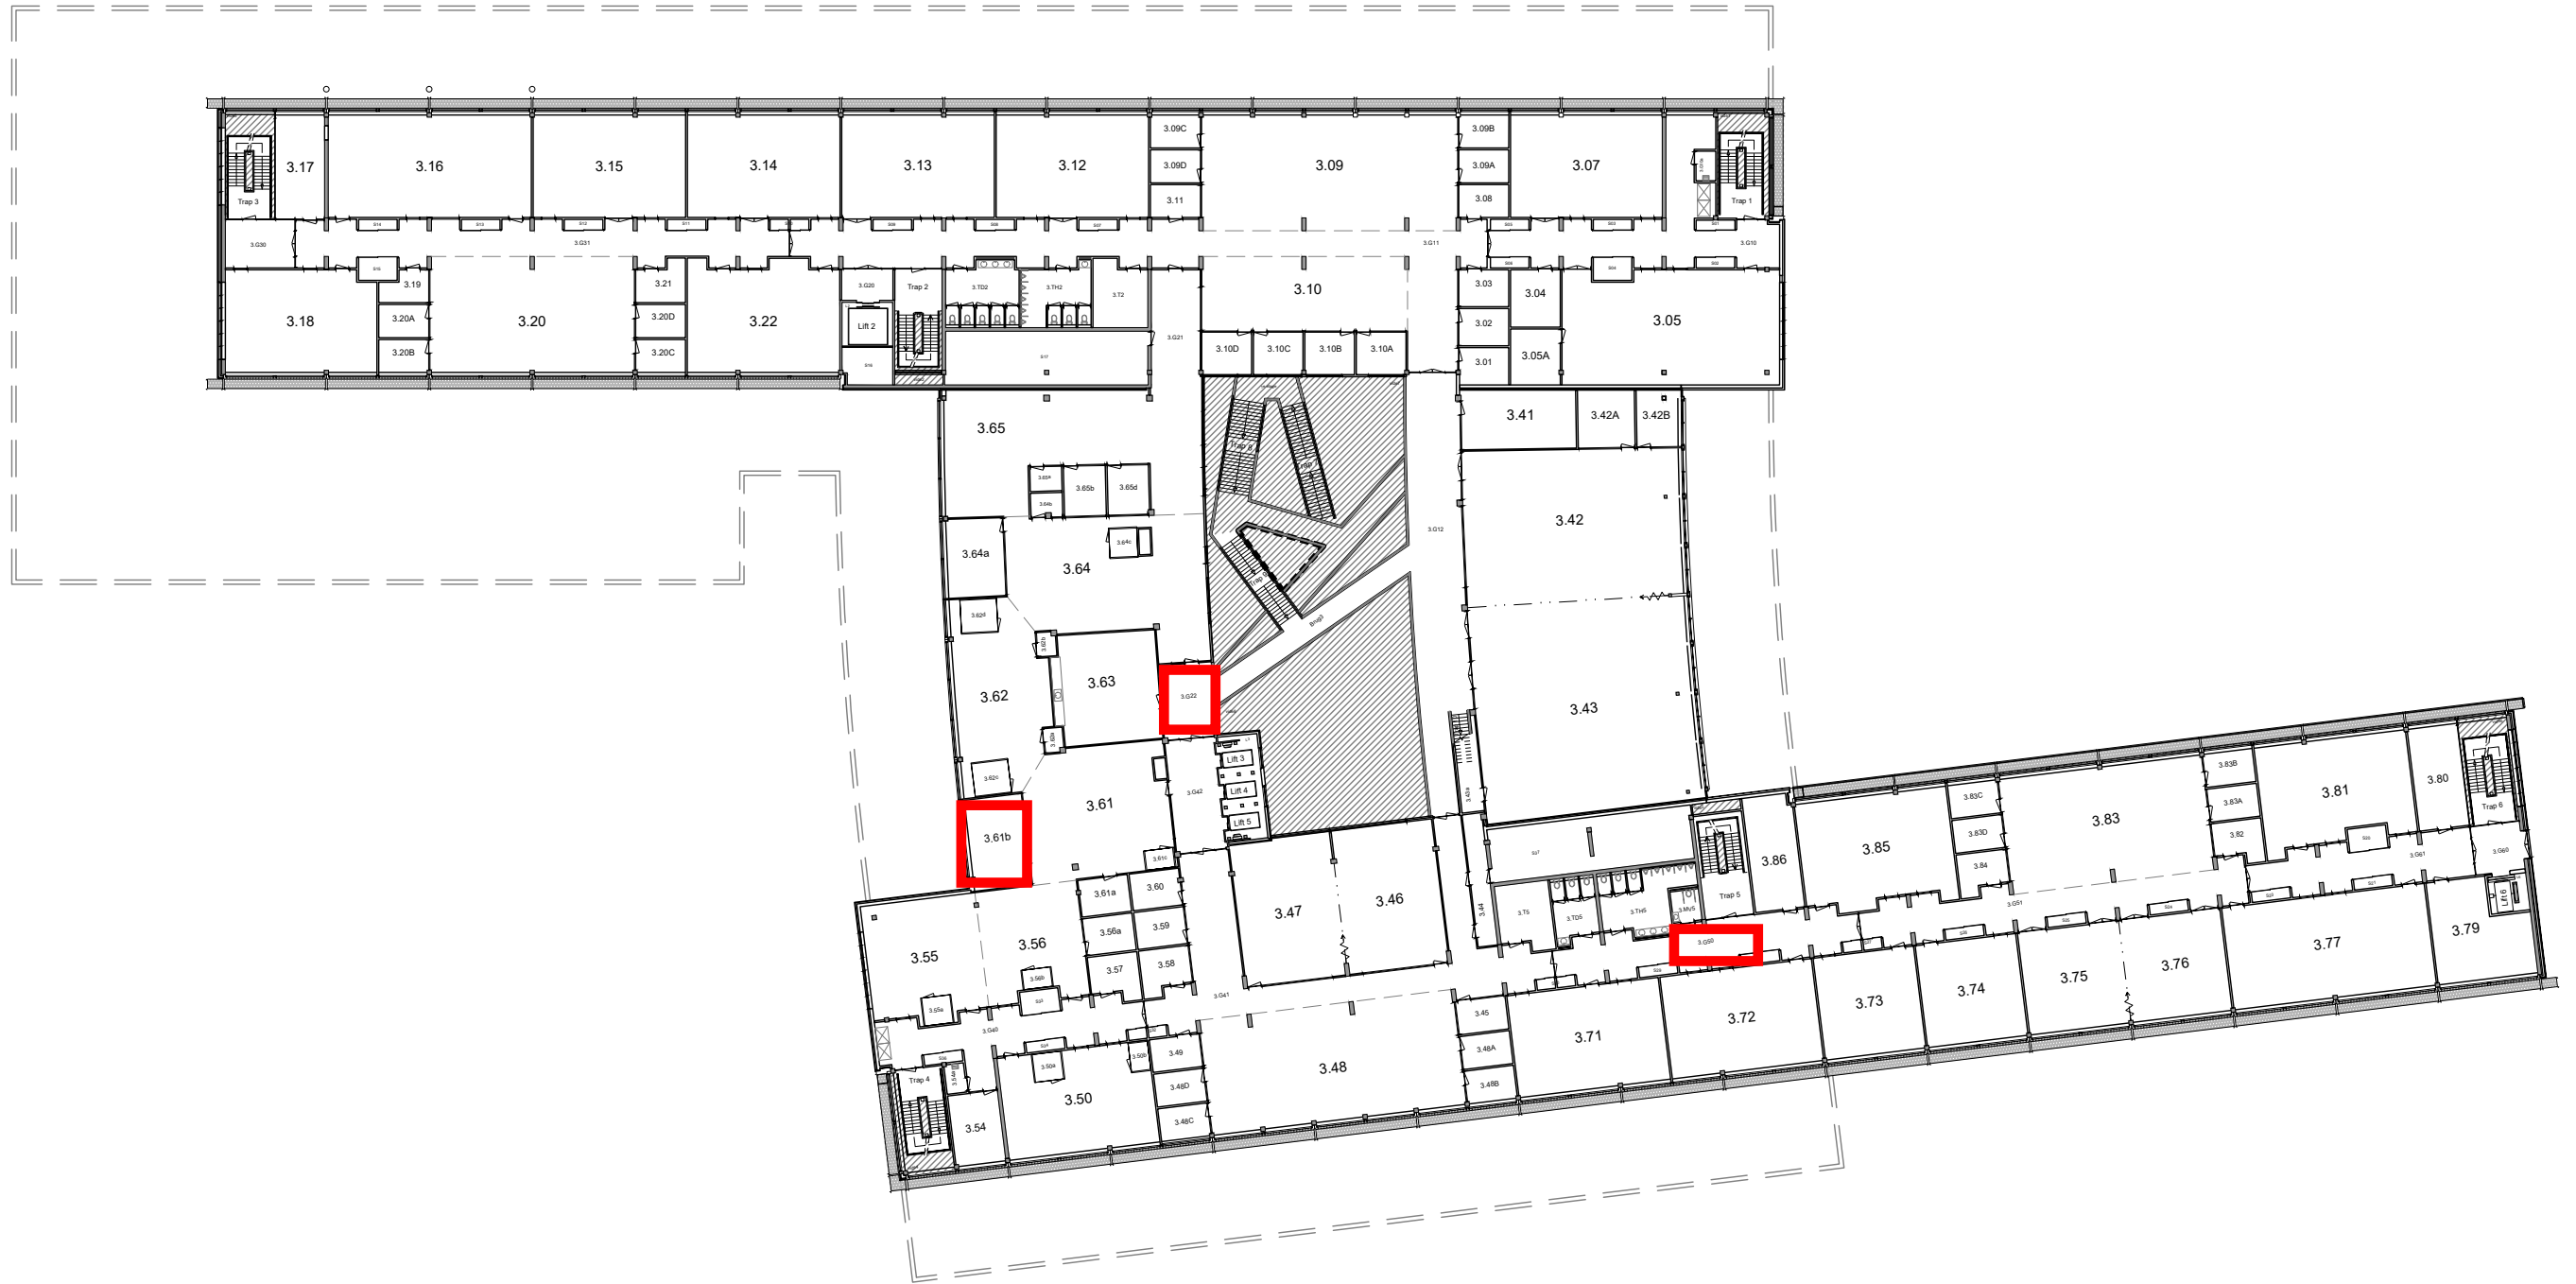

	Begane grond	Schaal: 1:500 A3
	Nexus Gebouwcode: ER	Datum: 24-10-2023
	De Rondom 1, Eindhoven (TU/e terrein)	tekening: ER_00

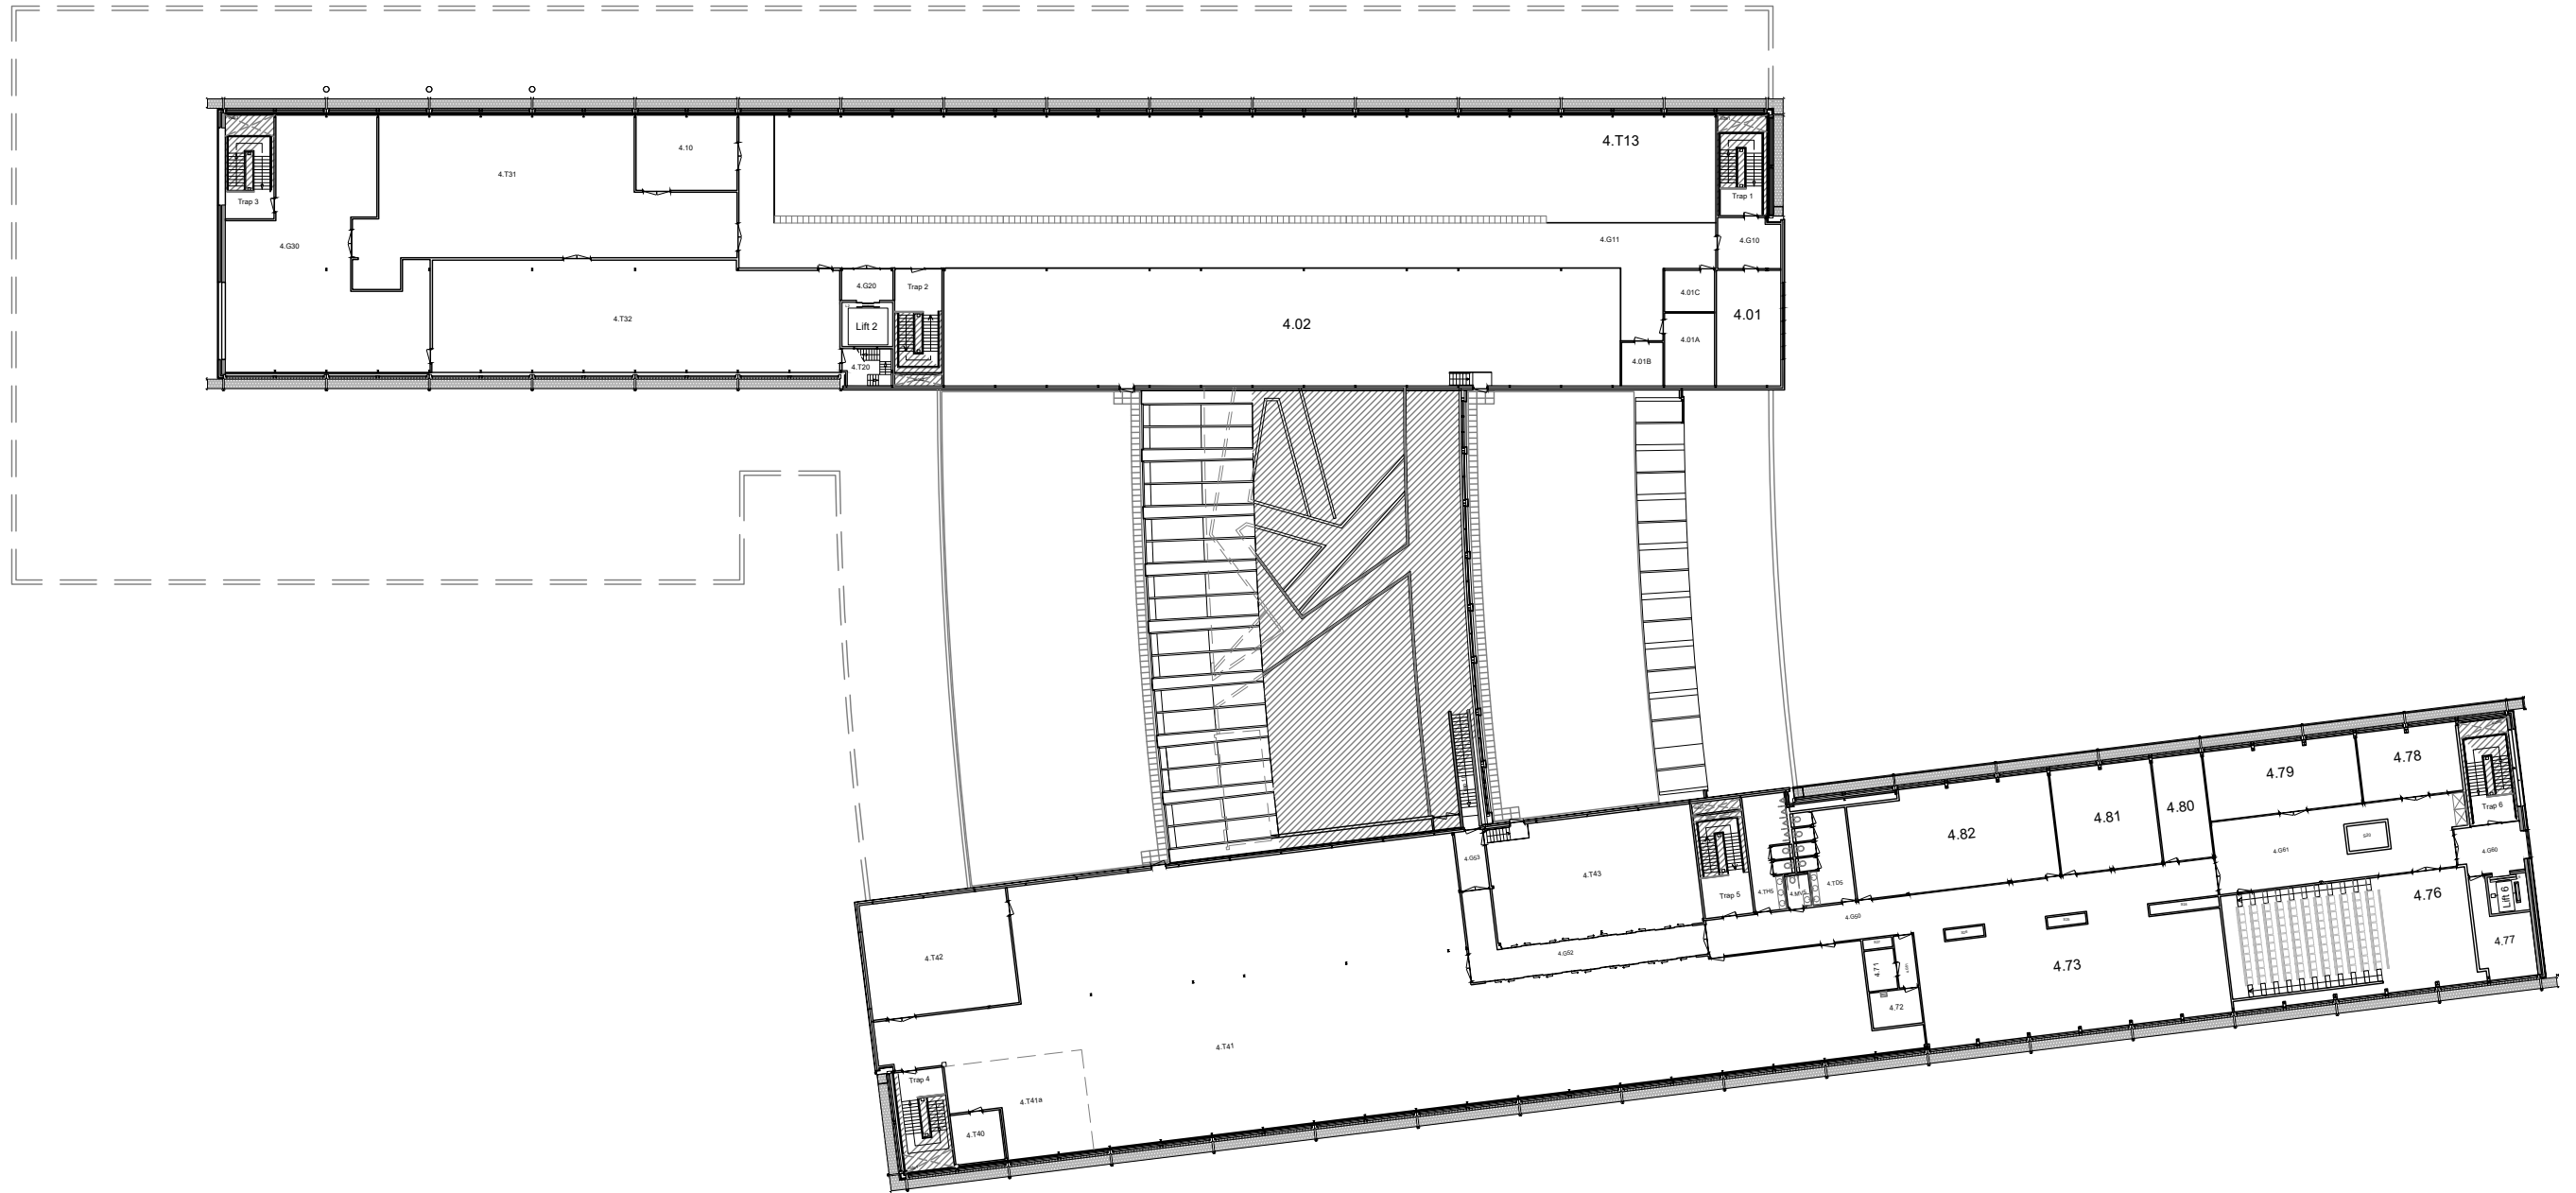
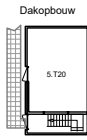





	Tweede etage	Schaal: 1:500 A3
	Nexus Gebouwcodes: ER	Datum: 24-10-2023
	De Rondom 1, Eindhoven (TU/e terrein)	tekening: ER blad: 02



	Derde etage	Schaal: 1:500 A3
	Nexus Gebouwcodes: ER	Datum: 24-10-2023
	De Rondom 1, Eindhoven (TU/e terrein)	tekening: ER_03



0 5 10 m

	Vierde etage	Schaal: 1:500 A3
	Nexus Gebouwcode: ER	Datum: 24-10-2023
	De Rondom 1, Eindhoven (TU/e terrein)	tekening: ER_04